


# 直江津港平面図

200m 100 0 200 400 600 800m

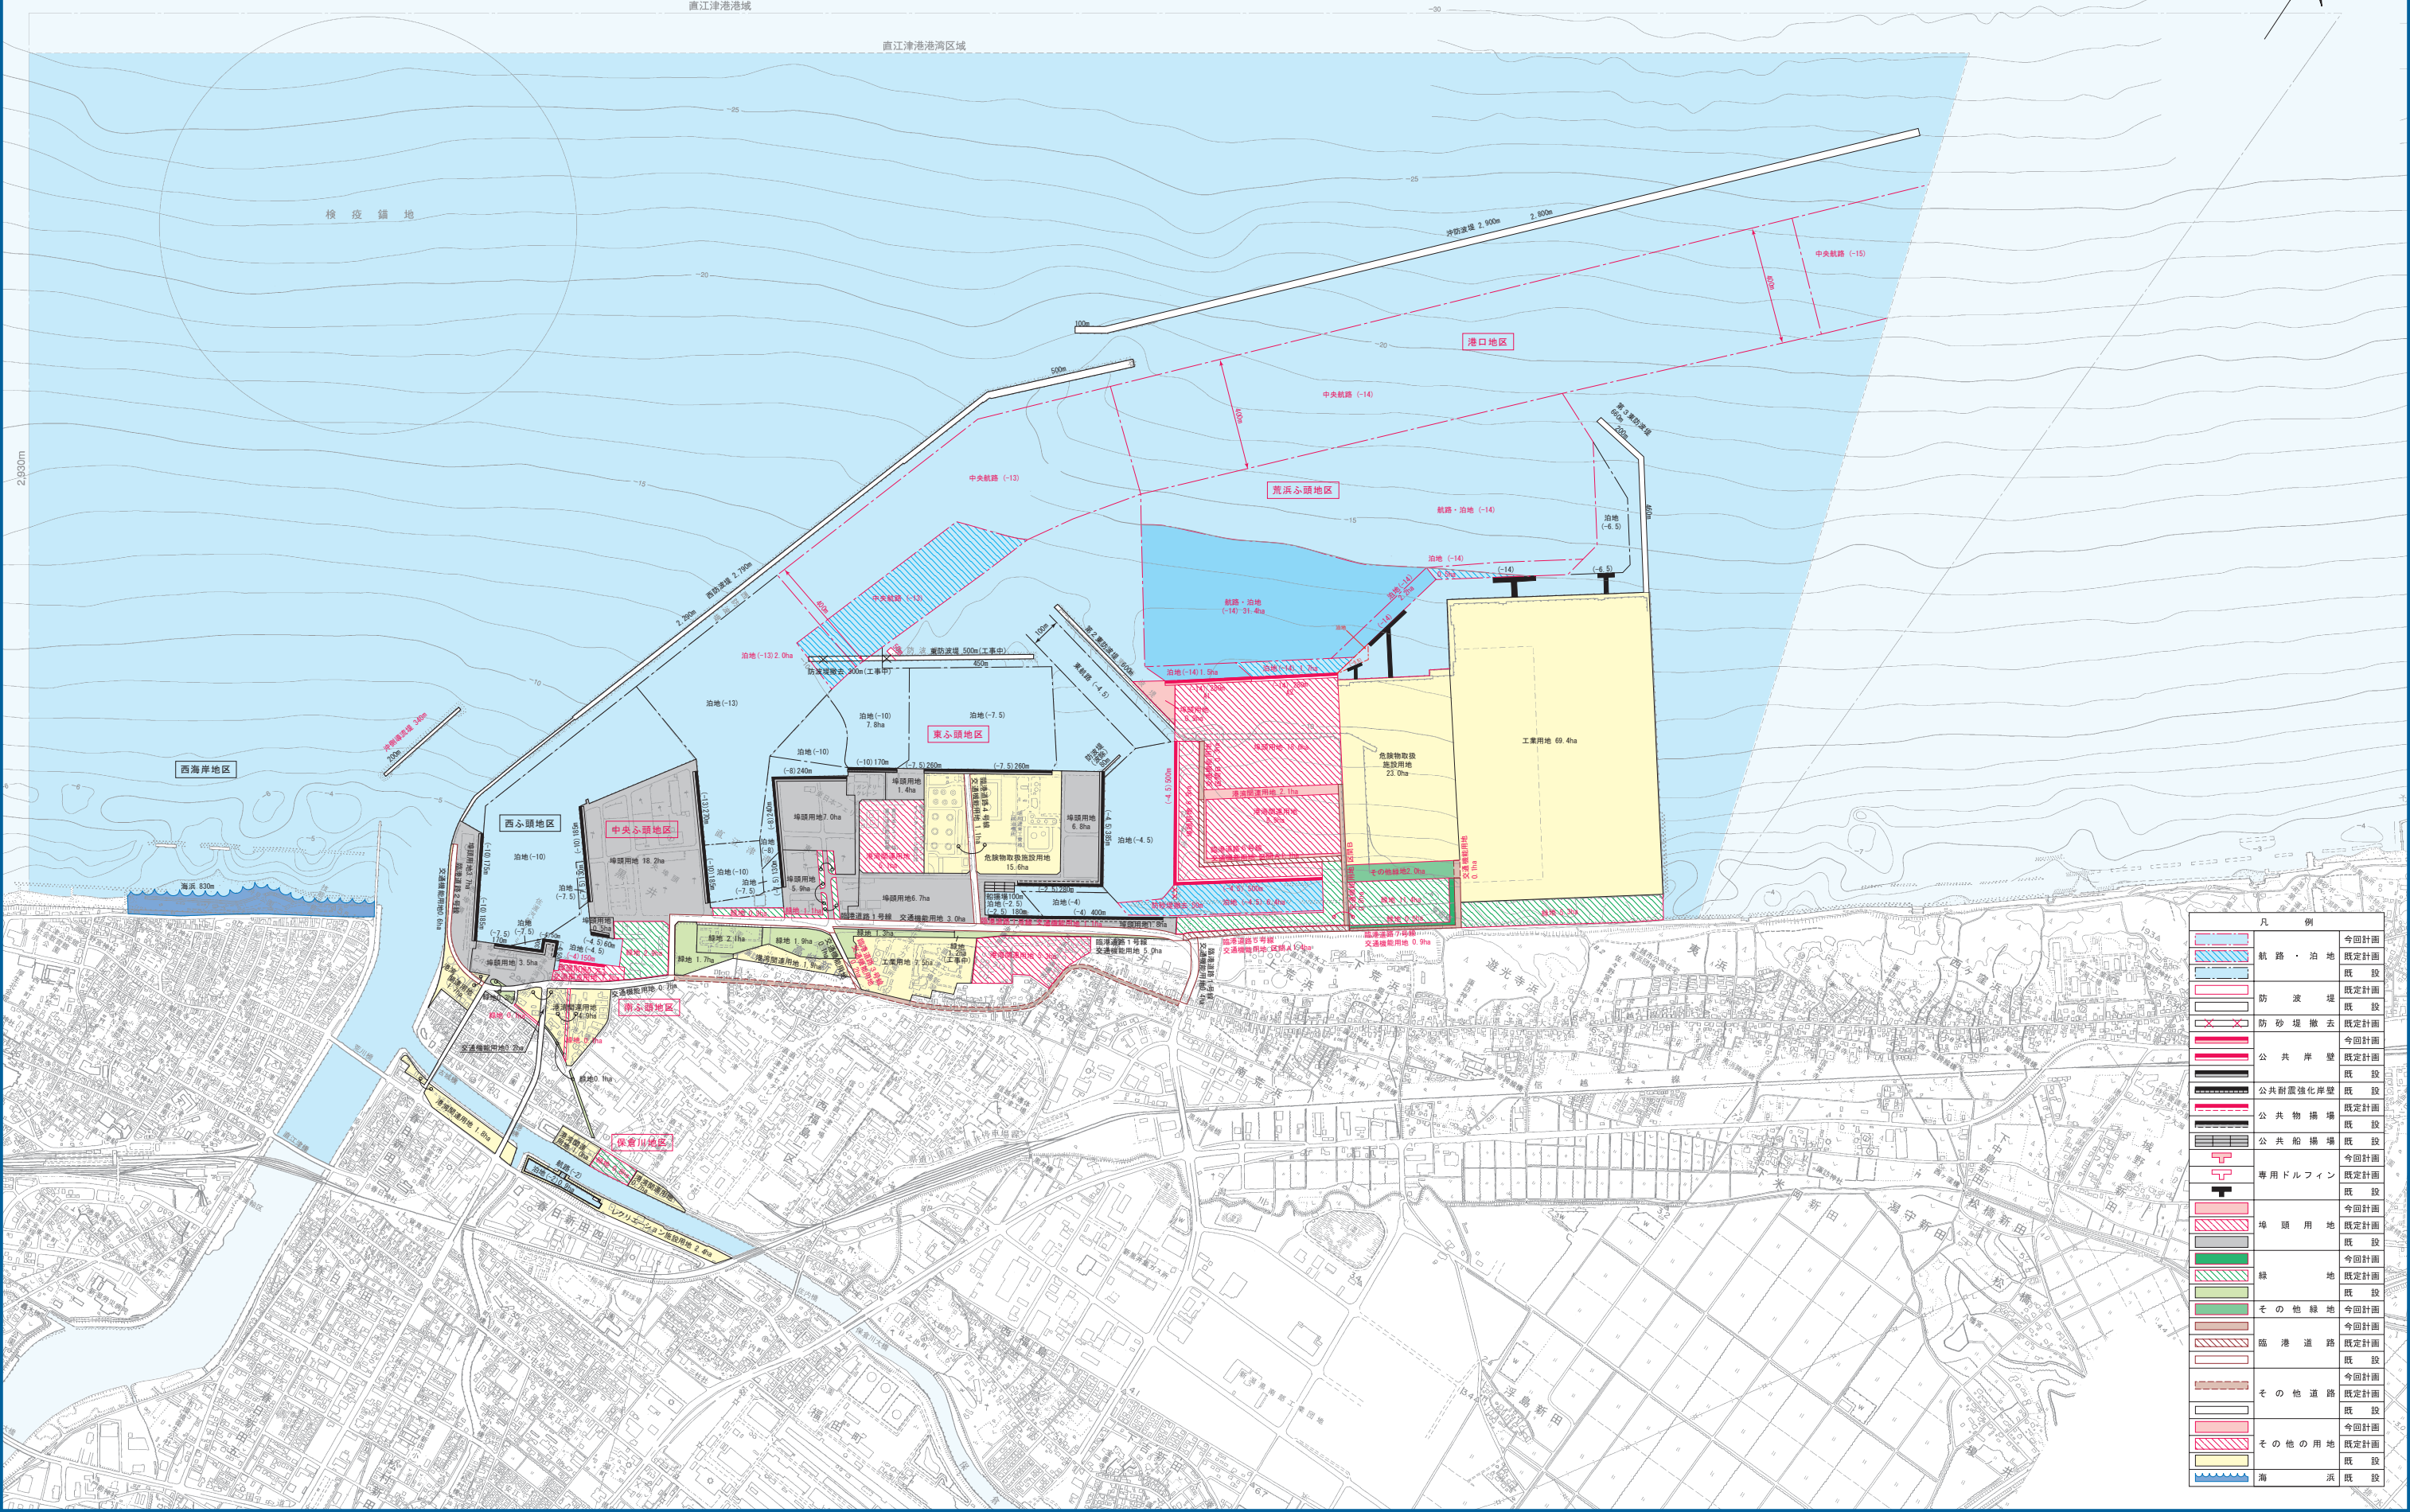

凡 例	
[Blue hatched box]	今回計画
[Blue hatched box]	航路・泊地
[Blue hatched box]	既設
[Blue hatched box]	防波堤
[Blue hatched box]	既設
[Blue hatched box]	防砂堤撤去
[Blue hatched box]	既設計画
[Blue hatched box]	公共岸壁
[Blue hatched box]	既設
[Blue hatched box]	公共耐震強化岸壁
[Blue hatched box]	既設
[Blue hatched box]	公共物橋場
[Blue hatched box]	既設
[Blue hatched box]	公共船橋場
[Blue hatched box]	既設
[Blue hatched box]	専用ドルフィン
[Blue hatched box]	既設
[Blue hatched box]	今回計画
[Blue hatched box]	埠頭用地
[Blue hatched box]	既設
[Blue hatched box]	今回計画
[Blue hatched box]	緑地
[Blue hatched box]	既設
[Blue hatched box]	その他緑地
[Blue hatched box]	今回計画
[Blue hatched box]	臨港道路
[Blue hatched box]	既設
[Blue hatched box]	今回計画
[Blue hatched box]	その他道路
[Blue hatched box]	既設
[Blue hatched box]	今回計画
[Blue hatched box]	その他の用地
[Blue hatched box]	既設
[Blue hatched box]	今回計画
[Blue hatched box]	海浜
[Blue hatched box]	既設